


CORRIDOR ONLY IMPROVEMENTS

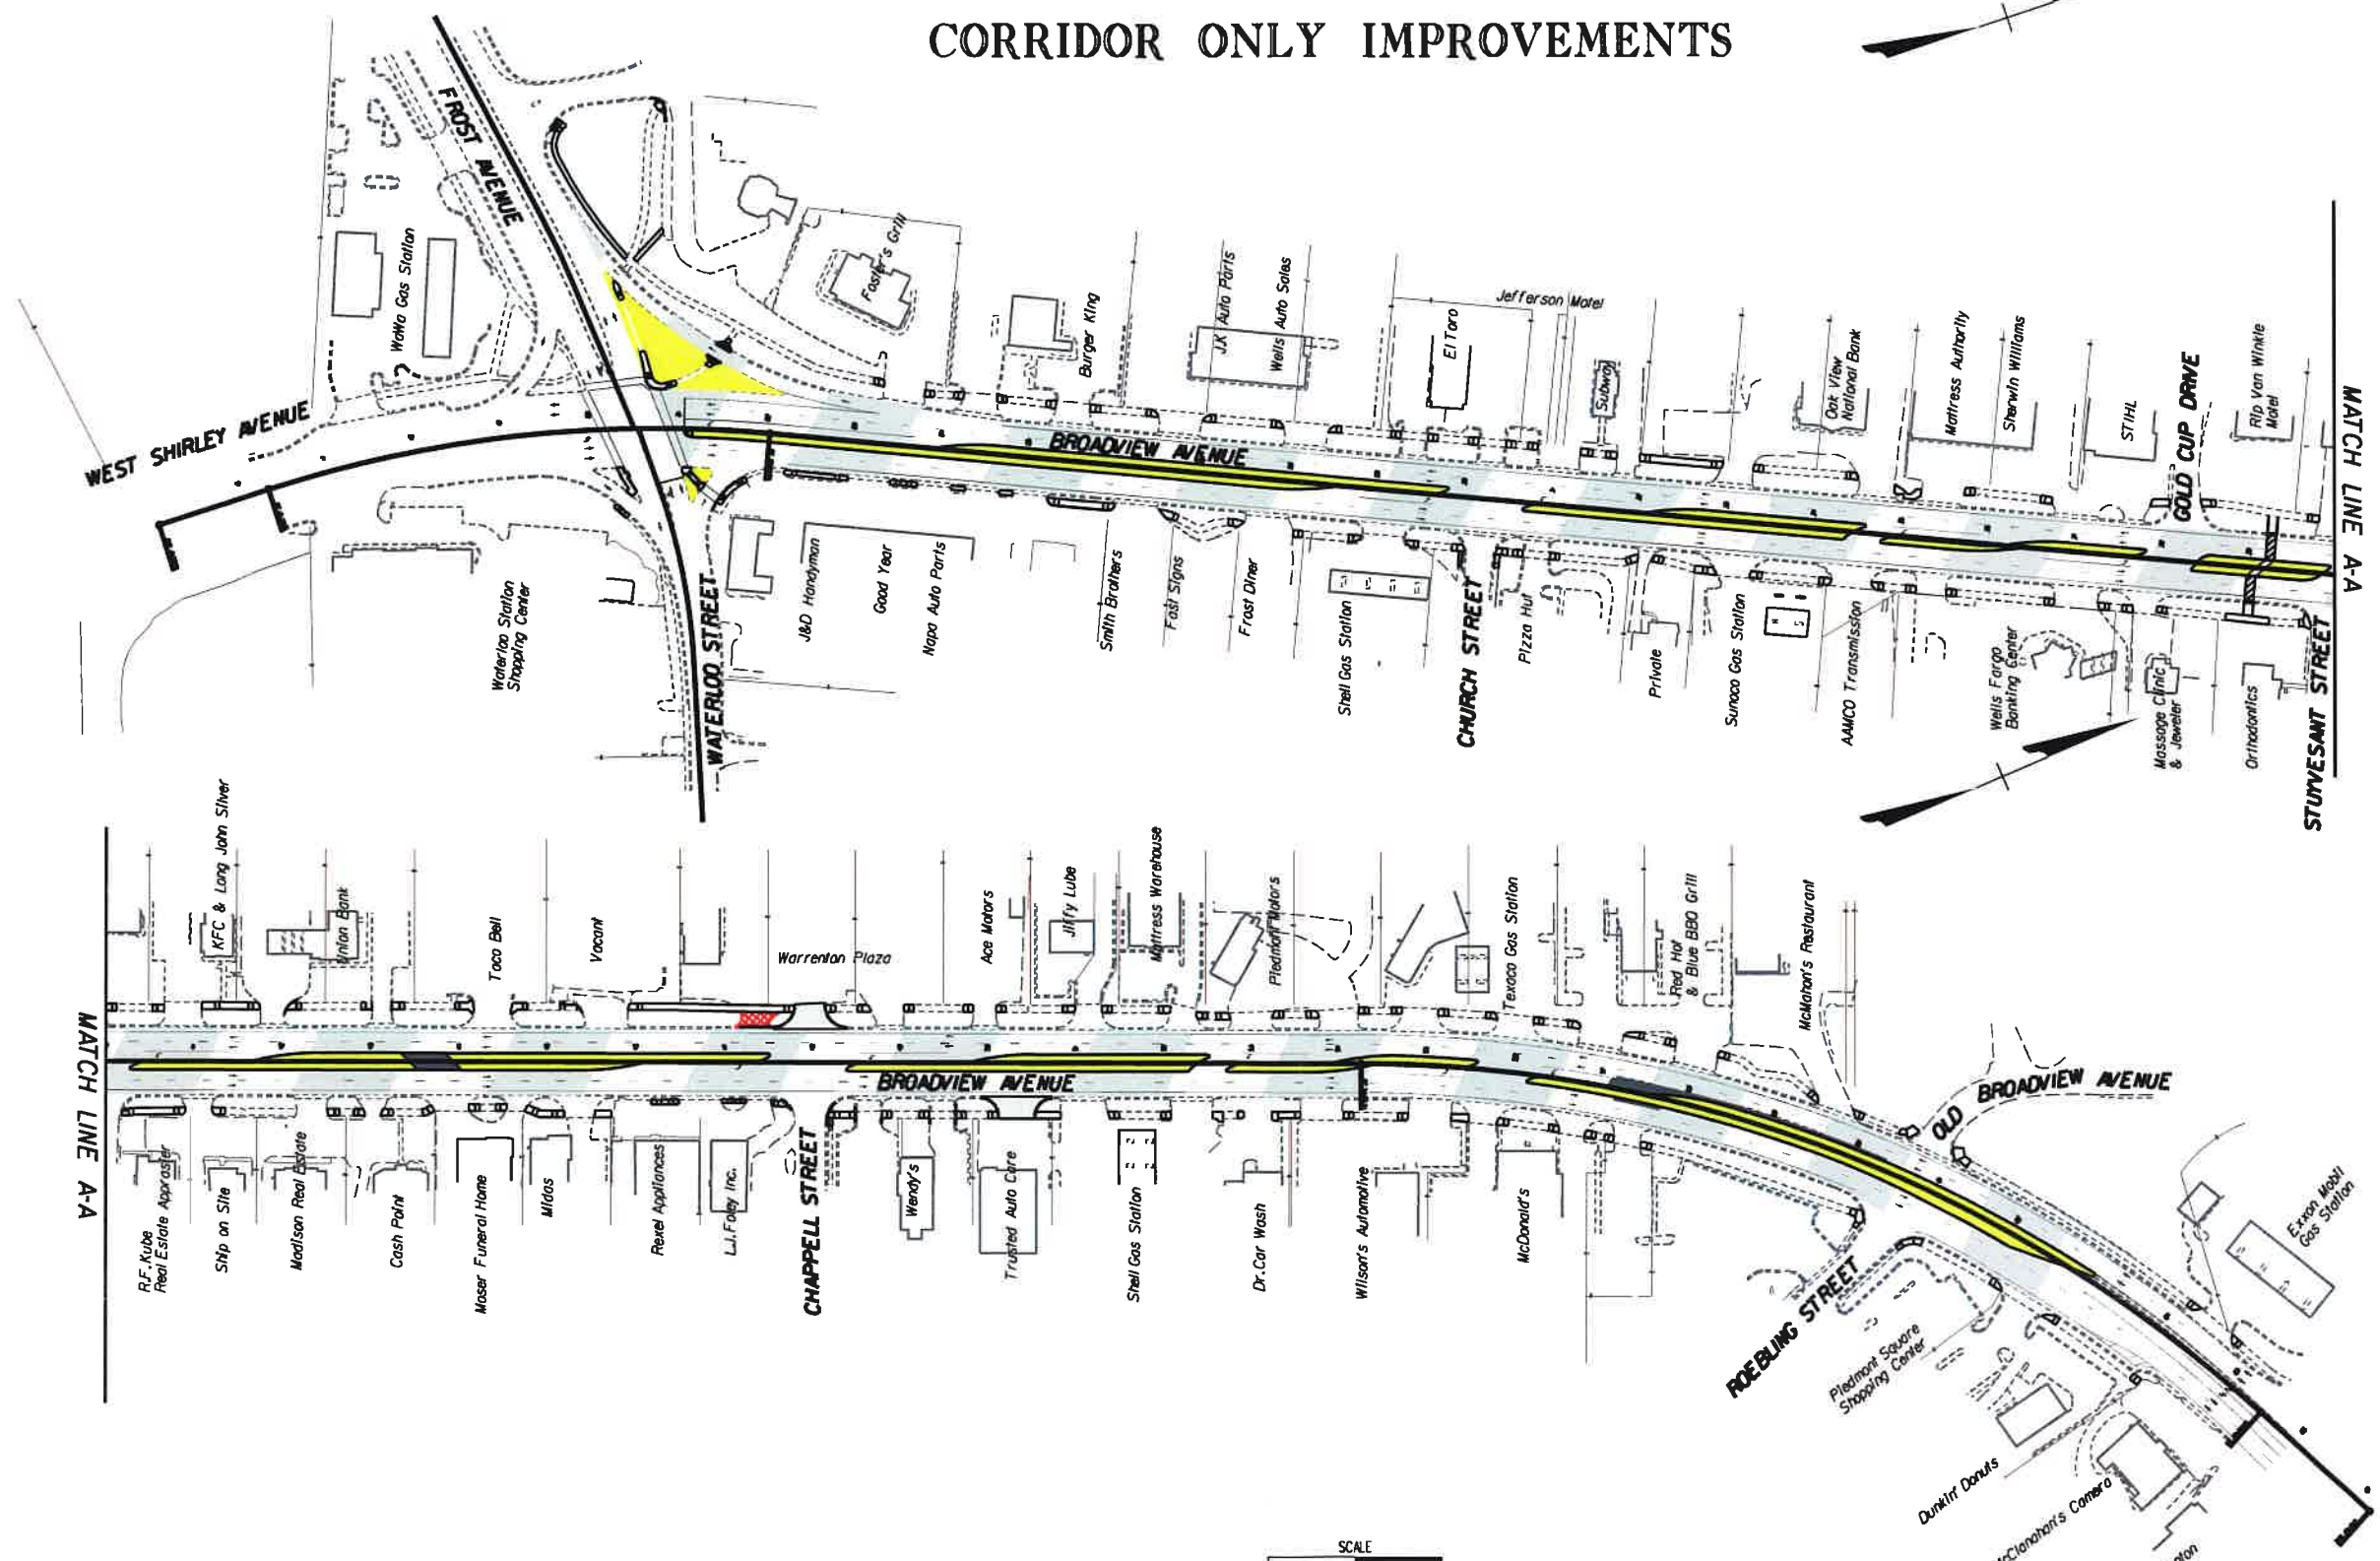

MATCH LINE A-A

MATCH LINE A-A



LEGEND

	Planting & Overlay
	New Sidewalk & Entrances
	Full Depth Pavement
	Buffer / Greenspace
	Demo. of Pavement (Flexible)