


**775 SQ. FT. (FINISHED)**

**BASEMENT PLAN - 1**

SEE TOWN OF WARRENTON TYPICAL BASEMENT FINISHED DETAILS

SCALE : 1/4" = 1'-0"

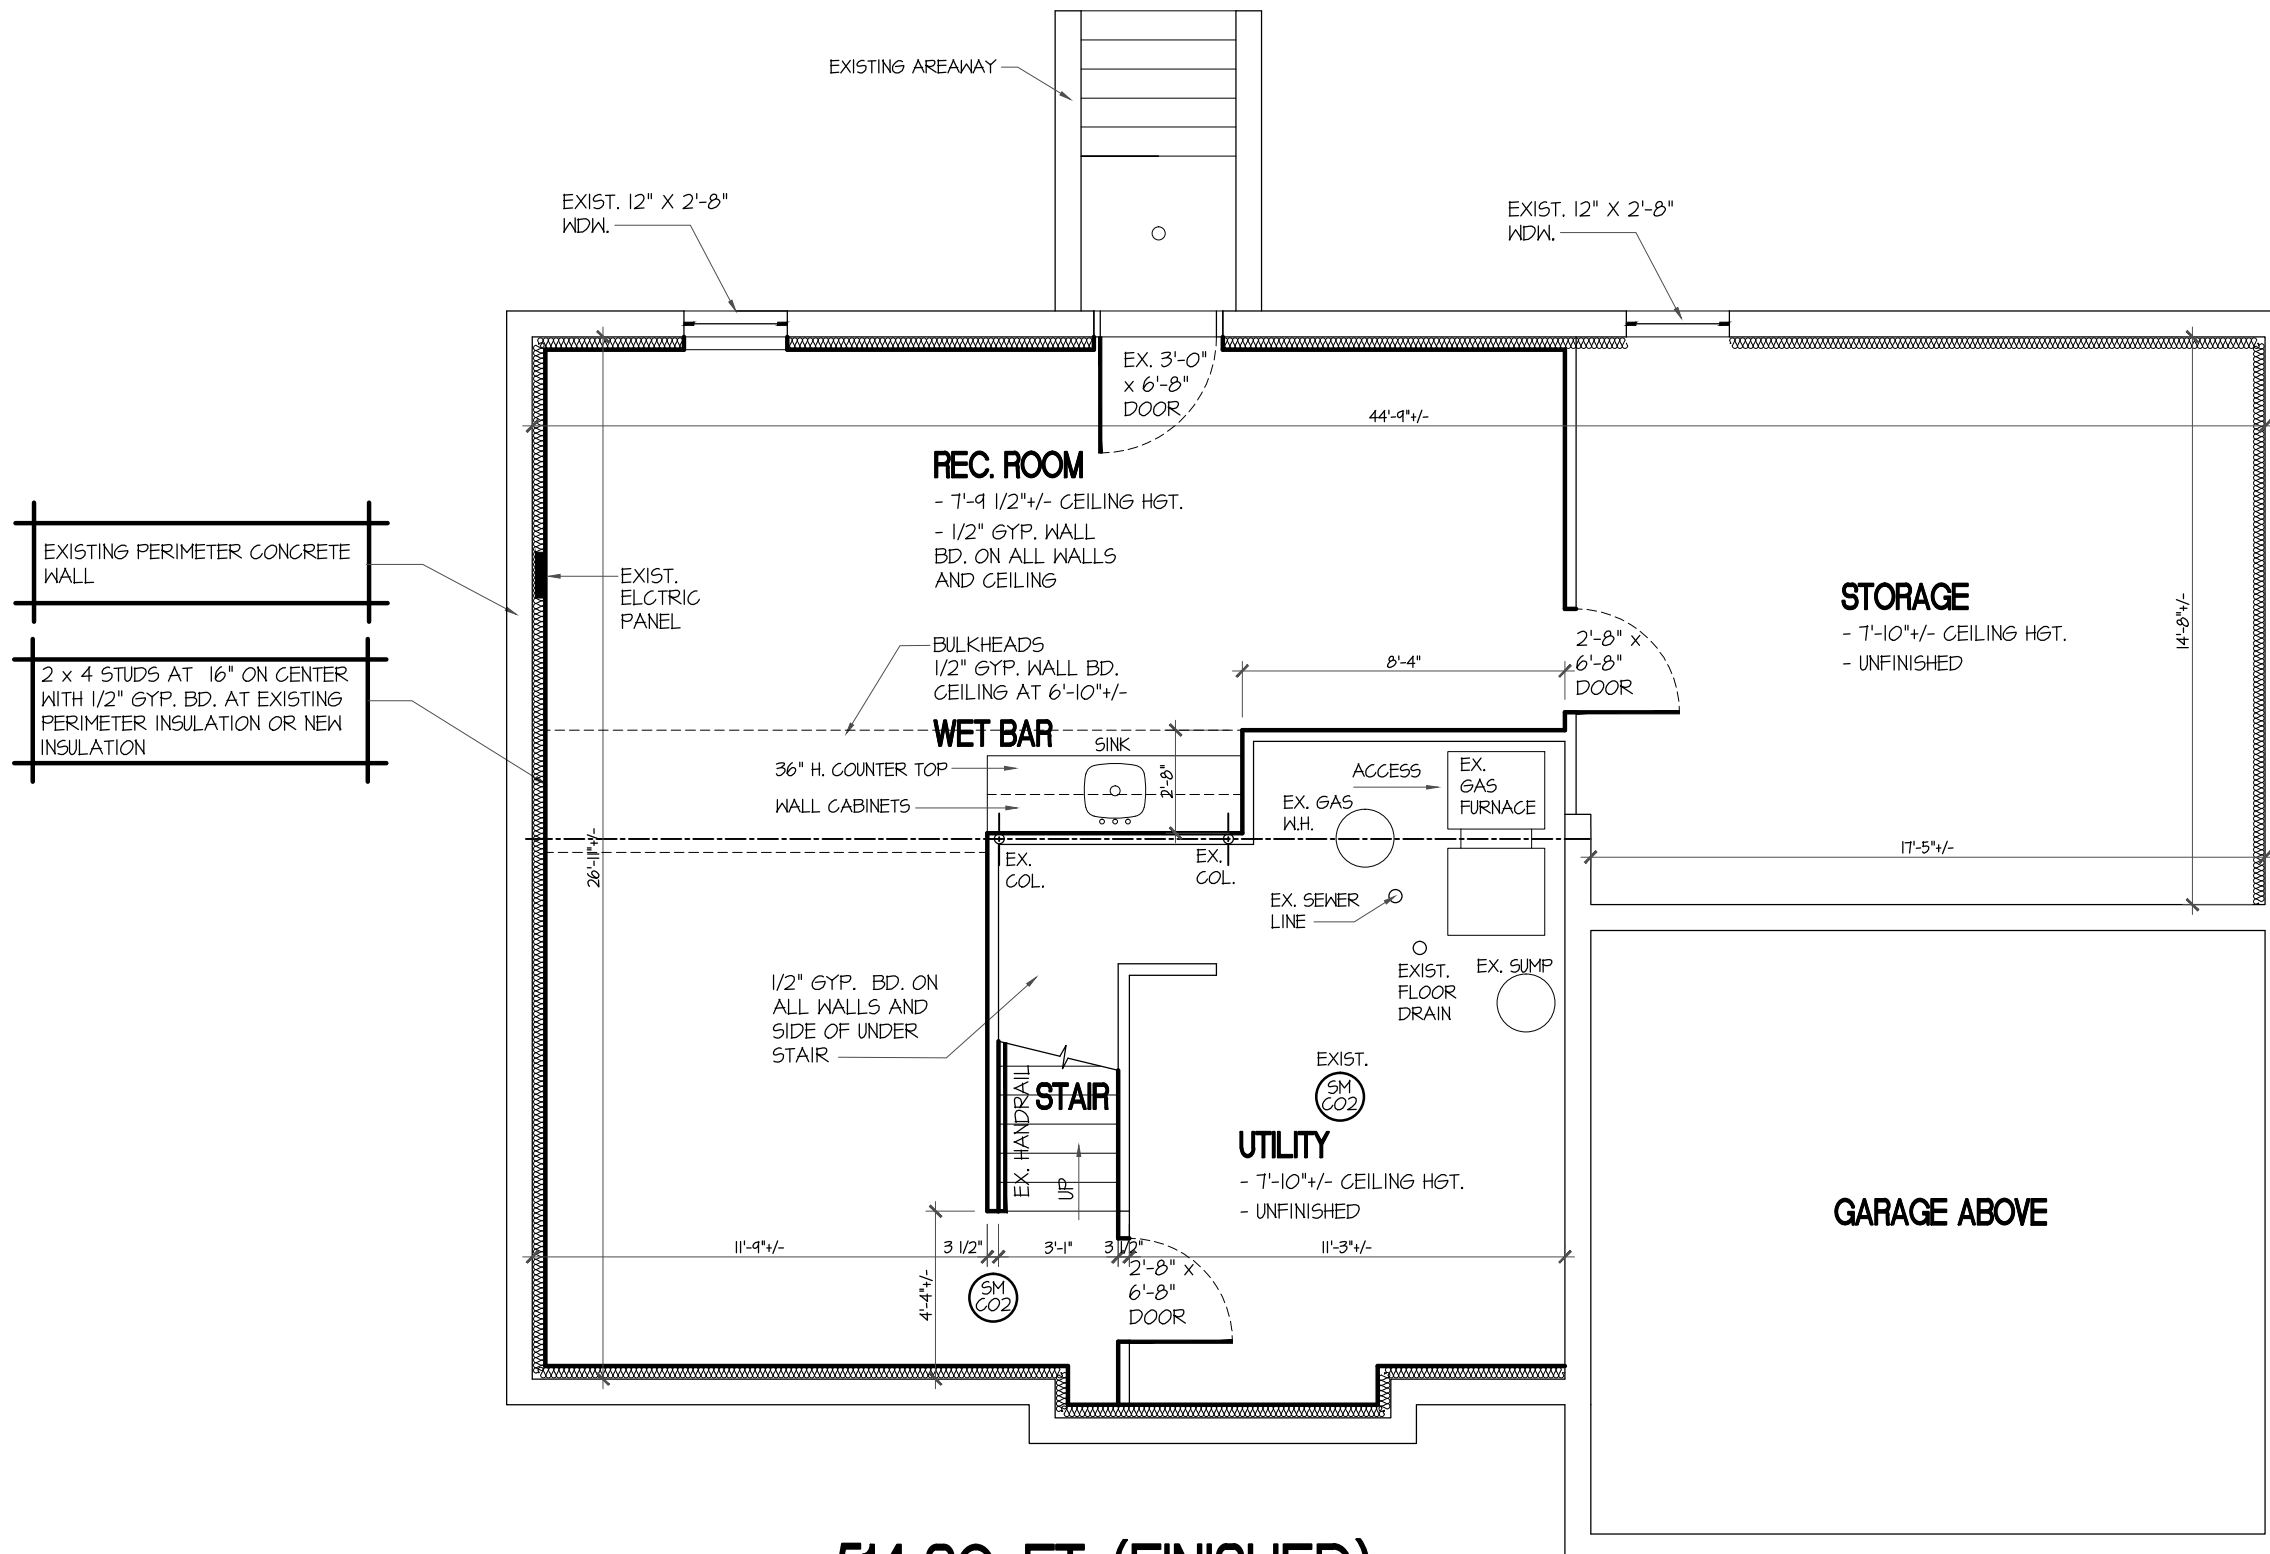

**514 SQ. FT. (FINISHED)**

**BASEMENT PLAN - 2**

SEE TOWN OF WARRENTON TYPICAL  
 BASEMENT FINISHED DETAILS

SCALE : 1/4" = 1'-0"